


IF IN DOUBT ASK

ALL DIMS IN mm UNLESS STATED OTHERWISE



PLAN VIEW

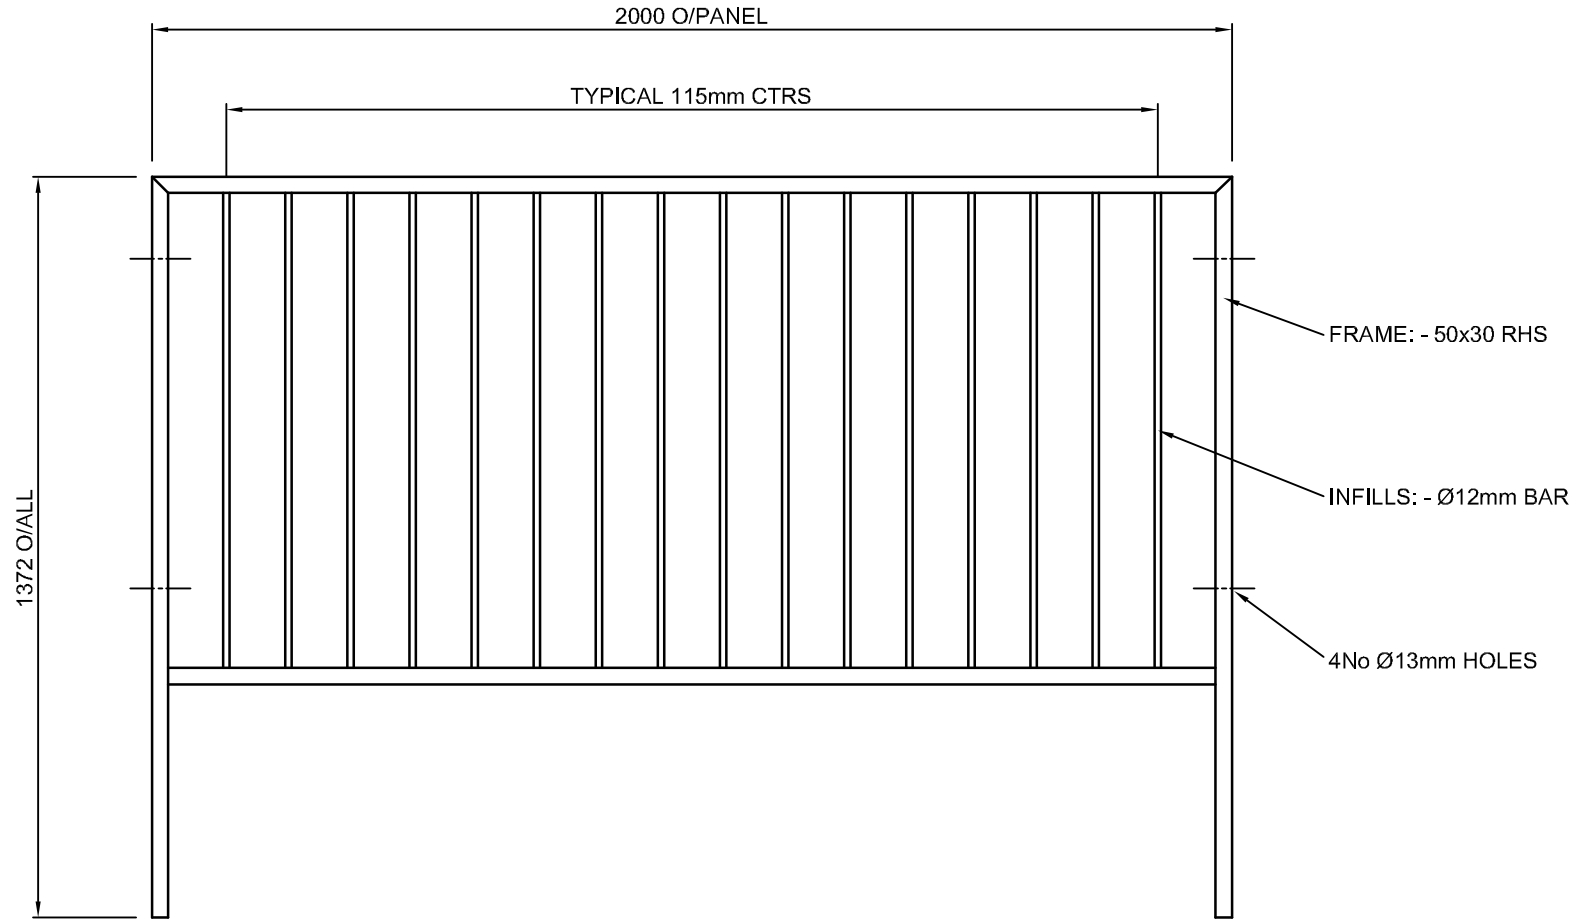

MATERIAL TO BE MILD STEEL TO BS EN 10025  
 RHS TO GRADE S275JO  
 BAR TO GRADE S275

QUANTITY	
RELEASE	MARK
<small>This drawing and its contents is the property of Alpha Rail Limited and may not be reproduced or published in anyway without the permission of Alpha Rail Limited.</small>	

W/O	DRAWN	CHECK
	C.U	D.B.

REV	DESCRIPTION	DATE	INIT
	TITLE STANDARD LEVEL 2m M1 TYPE GUARDRAIL PANEL		
	PROJECT STAND'D DRAWING		
	DRAWING No STD 2M1		REV
		DATE JUL 08	SCALE AT A3 1:10