



IF IN DOUBT ASK

ALL DIMS IN mm UNLESS STATED OTHERWISE

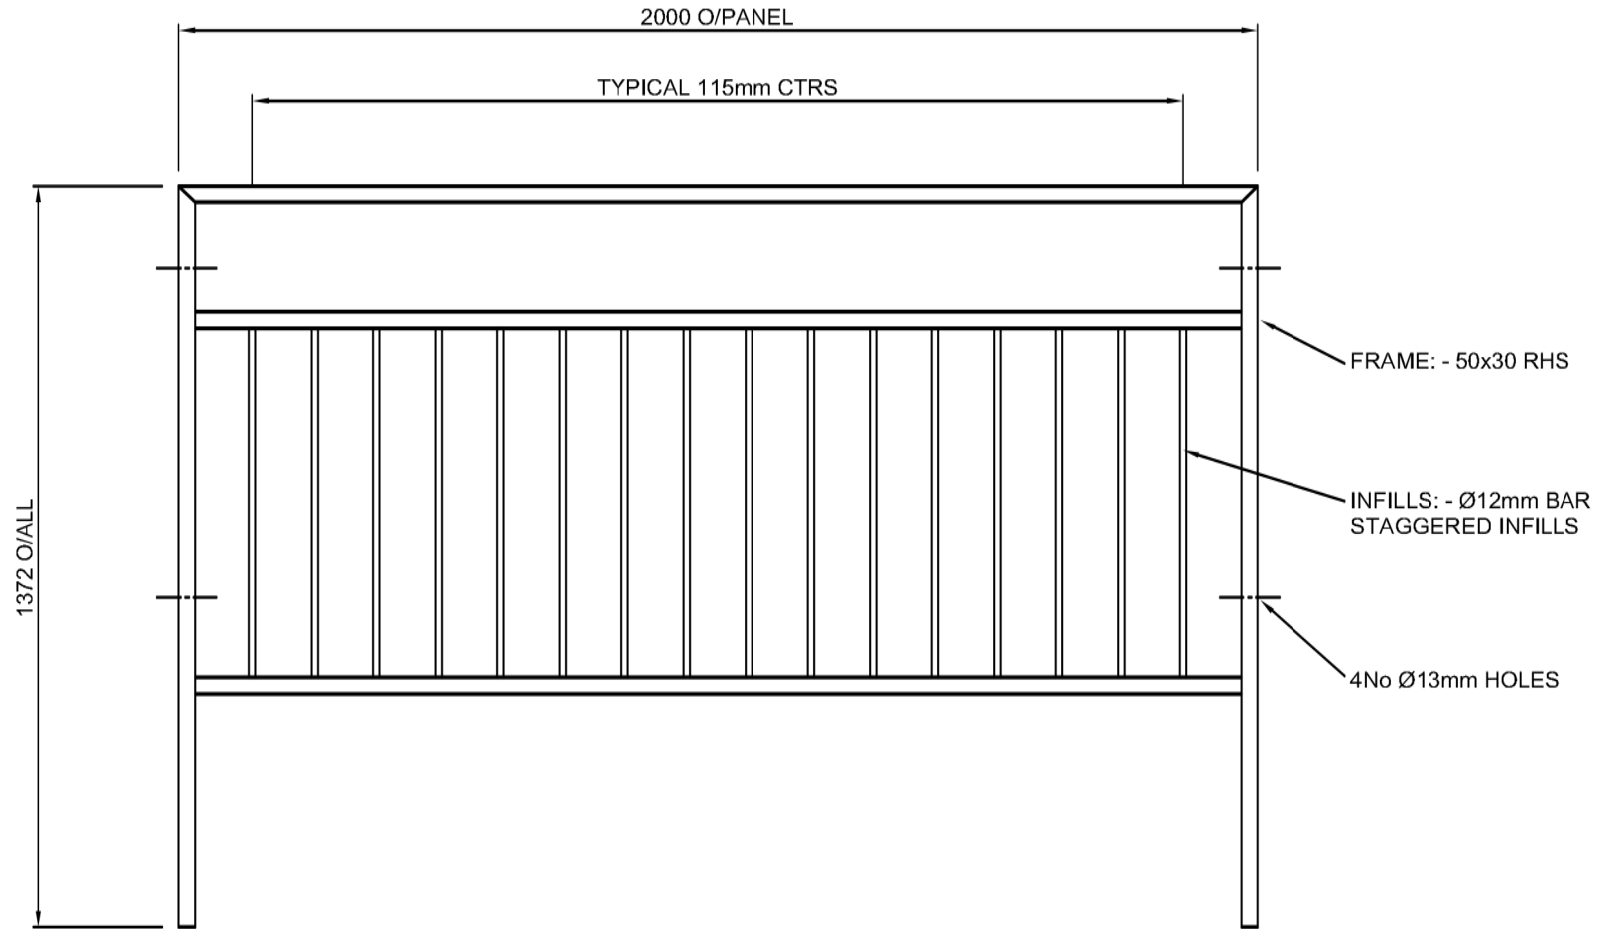

PLAN VIEW

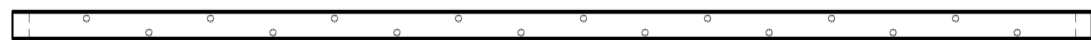

MATERIAL TO BE MILD STEEL TO BS EN 10025
 RHS TO GRADE S275JO
 BAR TO GRADE S275

QUANTITY	
RELEASE	MARK
<small>This drawing and its contents is the property of Alpha Rail Limited and may not be reproduced or published in anyway without the permission of Alpha Rail Limited.</small>	

REV	DESCRIPTION	DATE	INT
	TITLE	STANDARD LEVEL 2m SM2 TYPE GUARDRAIL PANEL	
	PROJECT	STAND'D DRAWING	
	DRAWING No	STD 2SM2	REV
WO	DRAWN	CHECK	DATE
	C.U	D.B.	JUL 08
			SCALE AT A3
			1:10