




# SB.18 (SINGLE LEAF) ACCESS GATE

CONCRETE IN OR BOLT DOWN OPTION

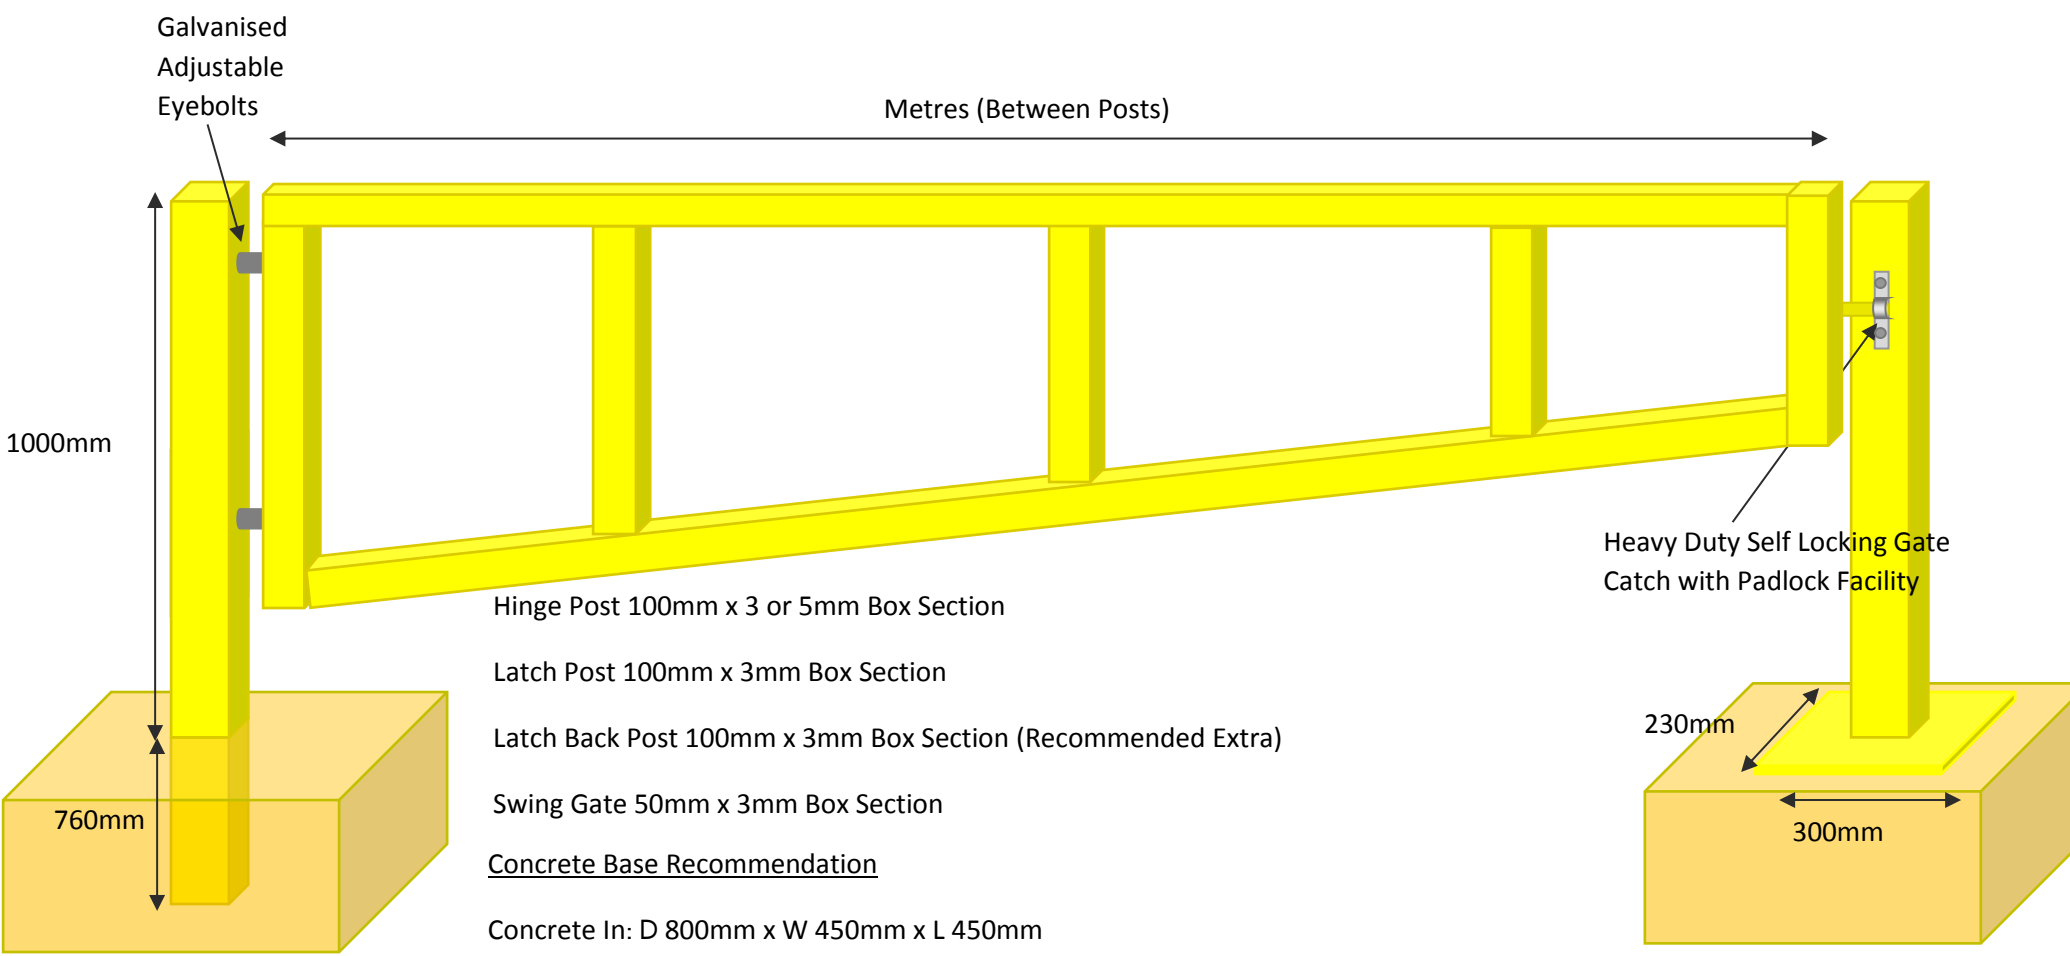

*\*Not to scale*

**This is a bespoke product, I agree the sizes are correct and it is 100% chargeable.**

**Signature .....**      **Date.....**